


**Figure 4**  
Plan of JN France Hospital highlighting the Rehabilitated Wards

**NOTES**

1. ALL WORK SHALL BE IN ACCORDANCE WITH THE LATEST EDITIONS OF THE TEXAS STATE BUILDING CODE AND ALL APPLICABLE LOCAL ORDINANCES.  
 2. ALL WORK SHALL BE IN ACCORDANCE WITH THE LATEST EDITIONS OF THE TEXAS STATE ELECTRICAL CODE AND ALL APPLICABLE LOCAL ORDINANCES.  
 3. ALL WORK SHALL BE IN ACCORDANCE WITH THE LATEST EDITIONS OF THE TEXAS STATE MECHANICAL CODE AND ALL APPLICABLE LOCAL ORDINANCES.  
 4. ALL WORK SHALL BE IN ACCORDANCE WITH THE LATEST EDITIONS OF THE TEXAS STATE PLUMBING CODE AND ALL APPLICABLE LOCAL ORDINANCES.  
 5. ALL WORK SHALL BE IN ACCORDANCE WITH THE LATEST EDITIONS OF THE TEXAS STATE FIRE AND LIFE SAFETY CODE AND ALL APPLICABLE LOCAL ORDINANCES.  
 6. ALL WORK SHALL BE IN ACCORDANCE WITH THE LATEST EDITIONS OF THE TEXAS STATE HEALTH AND SAFETY CODE AND ALL APPLICABLE LOCAL ORDINANCES.  
 7. ALL WORK SHALL BE IN ACCORDANCE WITH THE LATEST EDITIONS OF THE TEXAS STATE ENVIRONMENTAL CODE AND ALL APPLICABLE LOCAL ORDINANCES.  
 8. ALL WORK SHALL BE IN ACCORDANCE WITH THE LATEST EDITIONS OF THE TEXAS STATE TRANSPORTATION CODE AND ALL APPLICABLE LOCAL ORDINANCES.  
 9. ALL WORK SHALL BE IN ACCORDANCE WITH THE LATEST EDITIONS OF THE TEXAS STATE COMMUNITY DEVELOPMENT CODE AND ALL APPLICABLE LOCAL ORDINANCES.  
 10. ALL WORK SHALL BE IN ACCORDANCE WITH THE LATEST EDITIONS OF THE TEXAS STATE EDUCATION CODE AND ALL APPLICABLE LOCAL ORDINANCES.  
 11. ALL WORK SHALL BE IN ACCORDANCE WITH THE LATEST EDITIONS OF THE TEXAS STATE AGRICULTURE CODE AND ALL APPLICABLE LOCAL ORDINANCES.  
 12. ALL WORK SHALL BE IN ACCORDANCE WITH THE LATEST EDITIONS OF THE TEXAS STATE NATURAL RESOURCES CODE AND ALL APPLICABLE LOCAL ORDINANCES.  
 13. ALL WORK SHALL BE IN ACCORDANCE WITH THE LATEST EDITIONS OF THE TEXAS STATE BUSINESS AND PROFESSIONS CODE AND ALL APPLICABLE LOCAL ORDINANCES.  
 14. ALL WORK SHALL BE IN ACCORDANCE WITH THE LATEST EDITIONS OF THE TEXAS STATE GOVERNMENT CODE AND ALL APPLICABLE LOCAL ORDINANCES.  
 15. ALL WORK SHALL BE IN ACCORDANCE WITH THE LATEST EDITIONS OF THE TEXAS STATE CRIMINAL JUSTICE CODE AND ALL APPLICABLE LOCAL ORDINANCES.  
 16. ALL WORK SHALL BE IN ACCORDANCE WITH THE LATEST EDITIONS OF THE TEXAS STATE SOCIAL SERVICES CODE AND ALL APPLICABLE LOCAL ORDINANCES.  
 17. ALL WORK SHALL BE IN ACCORDANCE WITH THE LATEST EDITIONS OF THE TEXAS STATE HEALTH CARE CODE AND ALL APPLICABLE LOCAL ORDINANCES.  
 18. ALL WORK SHALL BE IN ACCORDANCE WITH THE LATEST EDITIONS OF THE TEXAS STATE ENERGY CODE AND ALL APPLICABLE LOCAL ORDINANCES.  
 19. ALL WORK SHALL BE IN ACCORDANCE WITH THE LATEST EDITIONS OF THE TEXAS STATE INFRASTRUCTURE CODE AND ALL APPLICABLE LOCAL ORDINANCES.  
 20. ALL WORK SHALL BE IN ACCORDANCE WITH THE LATEST EDITIONS OF THE TEXAS STATE COMMUNICATIONS CODE AND ALL APPLICABLE LOCAL ORDINANCES.

**Project:** ST. KITTS & NEVINS HOSPITAL  
**Client:** THE GOVERNMENT OF ST. KITTS AND NEVINS  
**Overall Site Plan**

**Architect:** JN FRANCE HOSPITAL  
**Design Collaborative:** design collaborative  
**Scale:** 1/4" = 1'-0"  
**Date:** 08/13/13  
**Sheet:** 01  
**Location:** ST. KITTS AND NEVINS, ST. KITTS, WEST INDIES  
**Drawn by:** [Name]  
**Checked by:** [Name]  
**Approved by:** [Name]

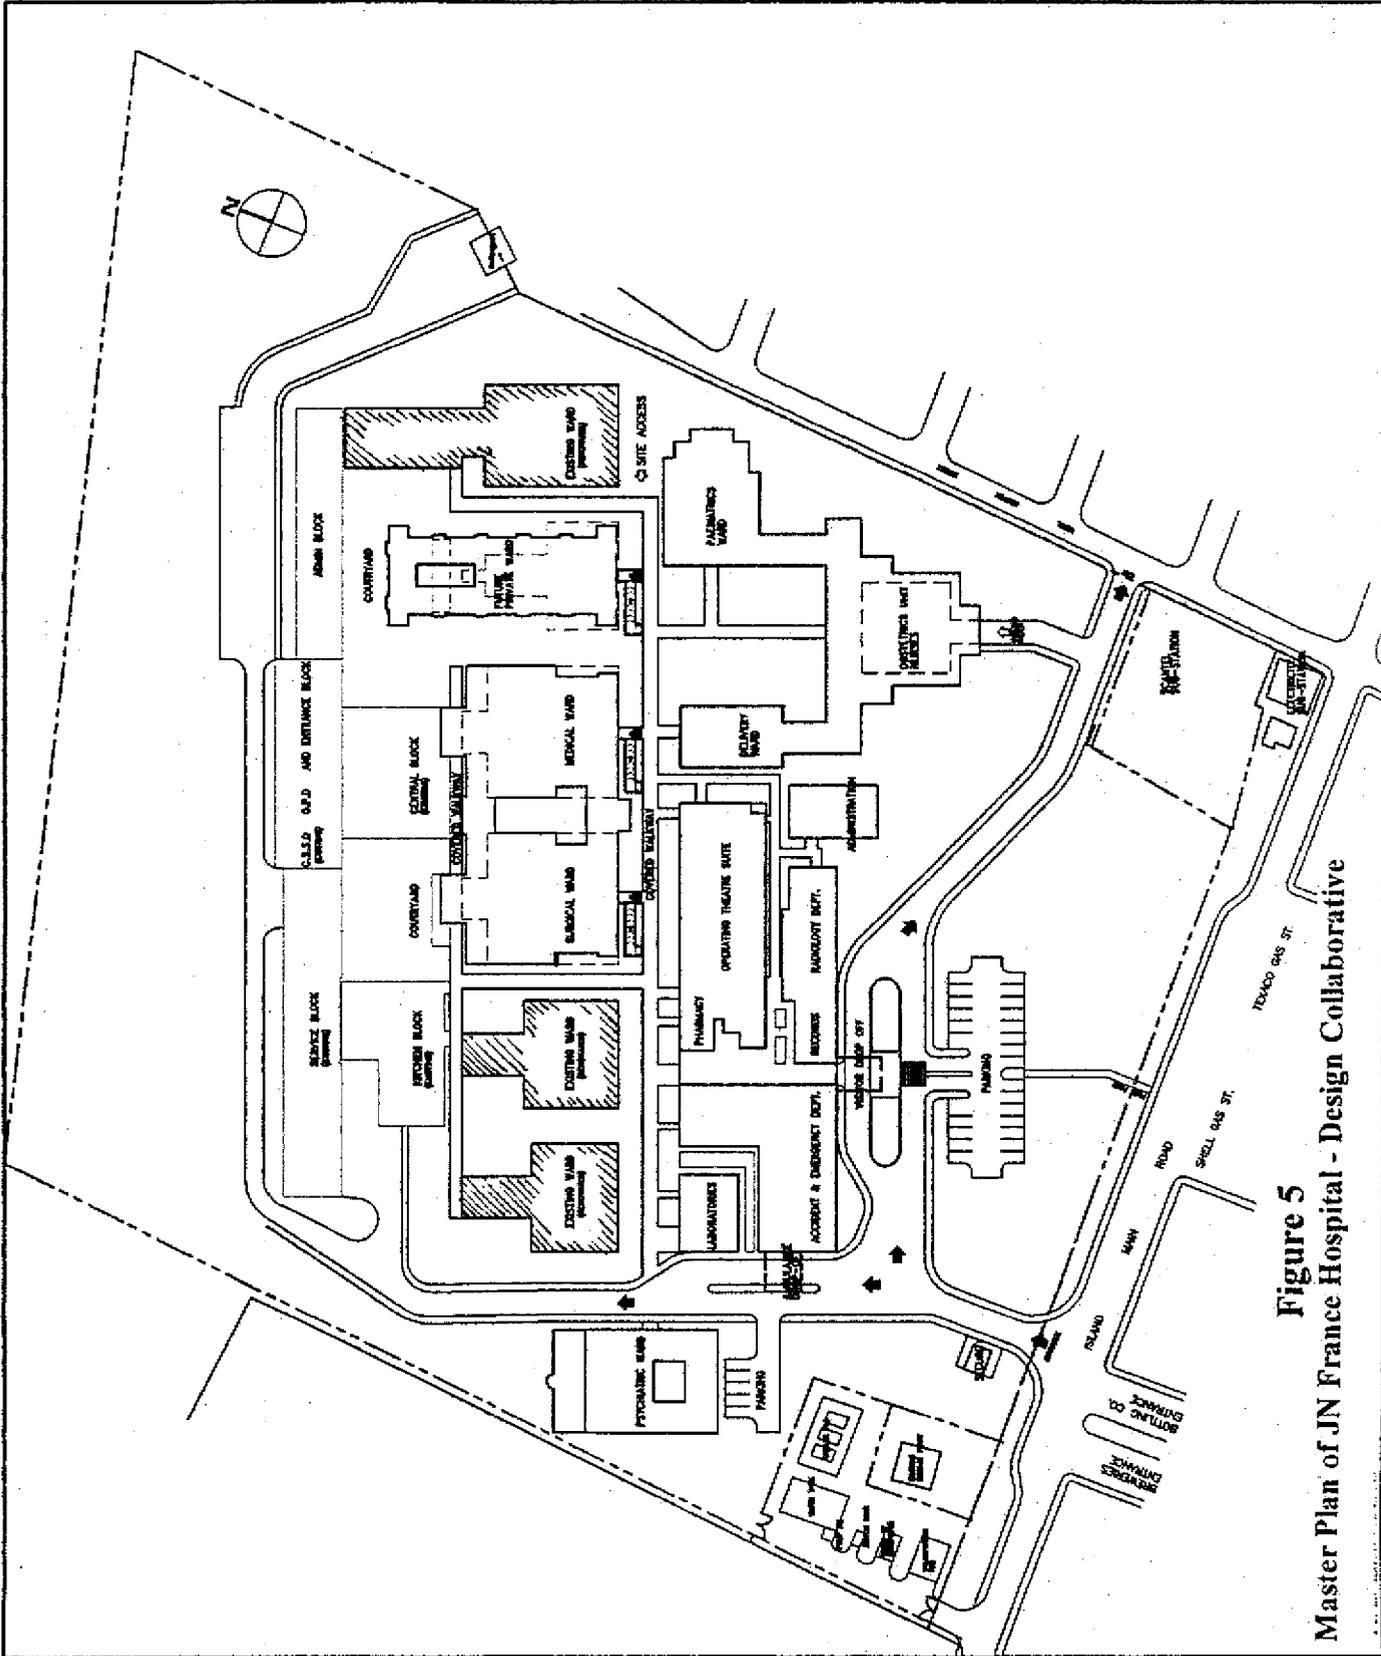

**Figure 5**  
**Master Plan of JN France Hospital - Design Collaborative**