


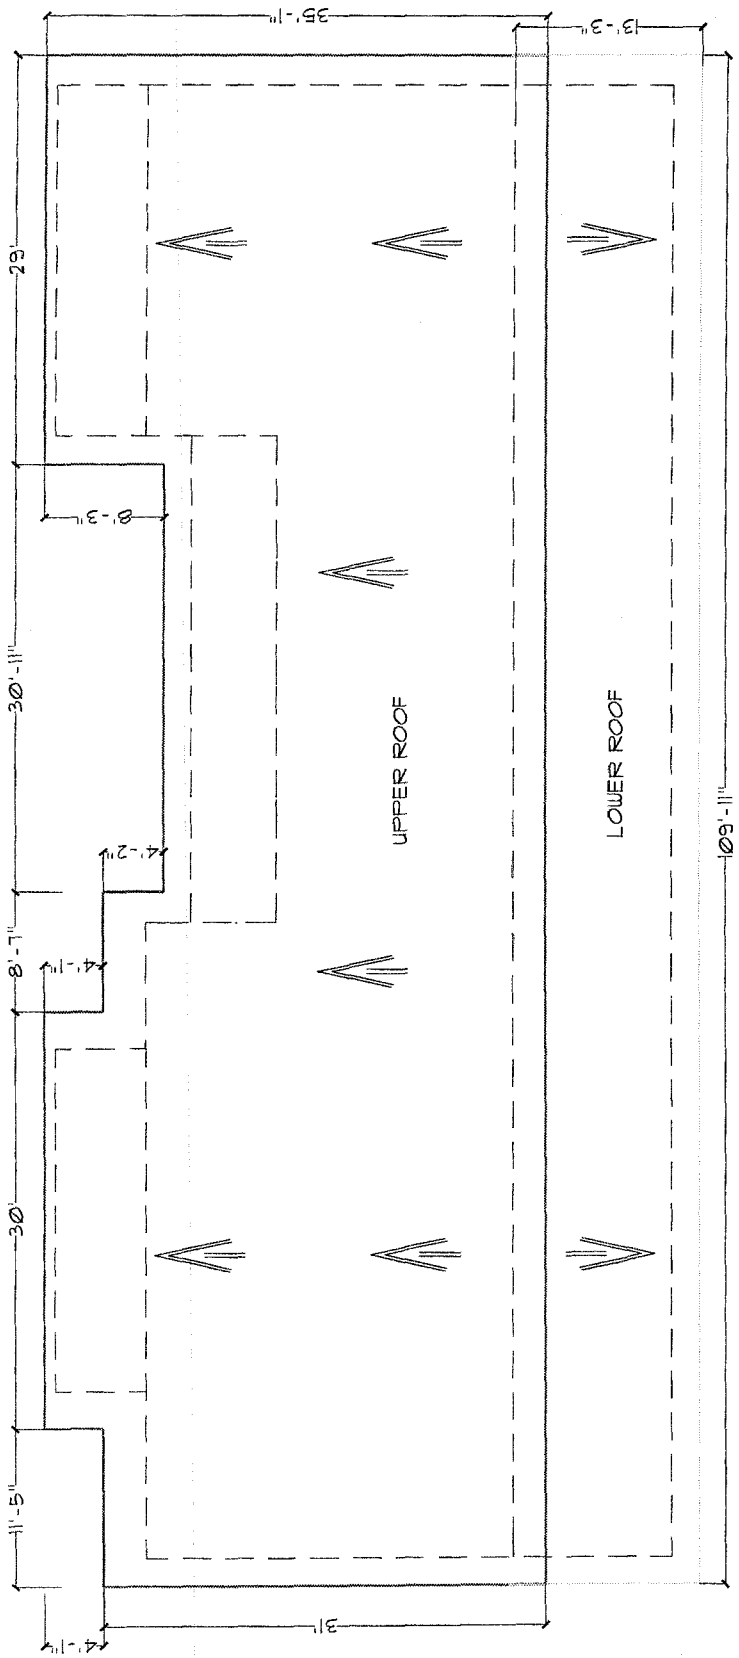

ROOF AREA PLAN

NO.	DATE	AMENDMENTS	INITIALS
-----	------	------------	----------



**CARIBBEAN CONSULTING
ENGINEERS (ST. LUCIA)**

**CIVIL AND STRUCTURAL
ENGINEERS**
P.O. BOX 477, CASTRIES, ST. LUCIA
Tel. No. 453-9713 / 453-0280
Fax No. 453-9479
email: cce@caribbeanlb

CLIENT:
PAN AMERICAN HEALTH ORGANIZATION
P.O. BOX 500
CASTRIES, ST. LUCIA
Tel. (766) 415 3860 Fax (766) 434 5775

DRAWN: DJE

CHECKED: NOJ

DATE: OCTOBER 1999

SCALE: NTS.


TOTAL DRAW: 4

PROJECT:
DIFECHO HOSPITAL PROJECT
VICTORIA HOSPITAL RETROFITTING
(CHEST LUNG)
CASTRIES, ST. LUCIA

JOS No:

DRAWING TITLE:
ROOF AREA PLAN

DRAWING No: 1

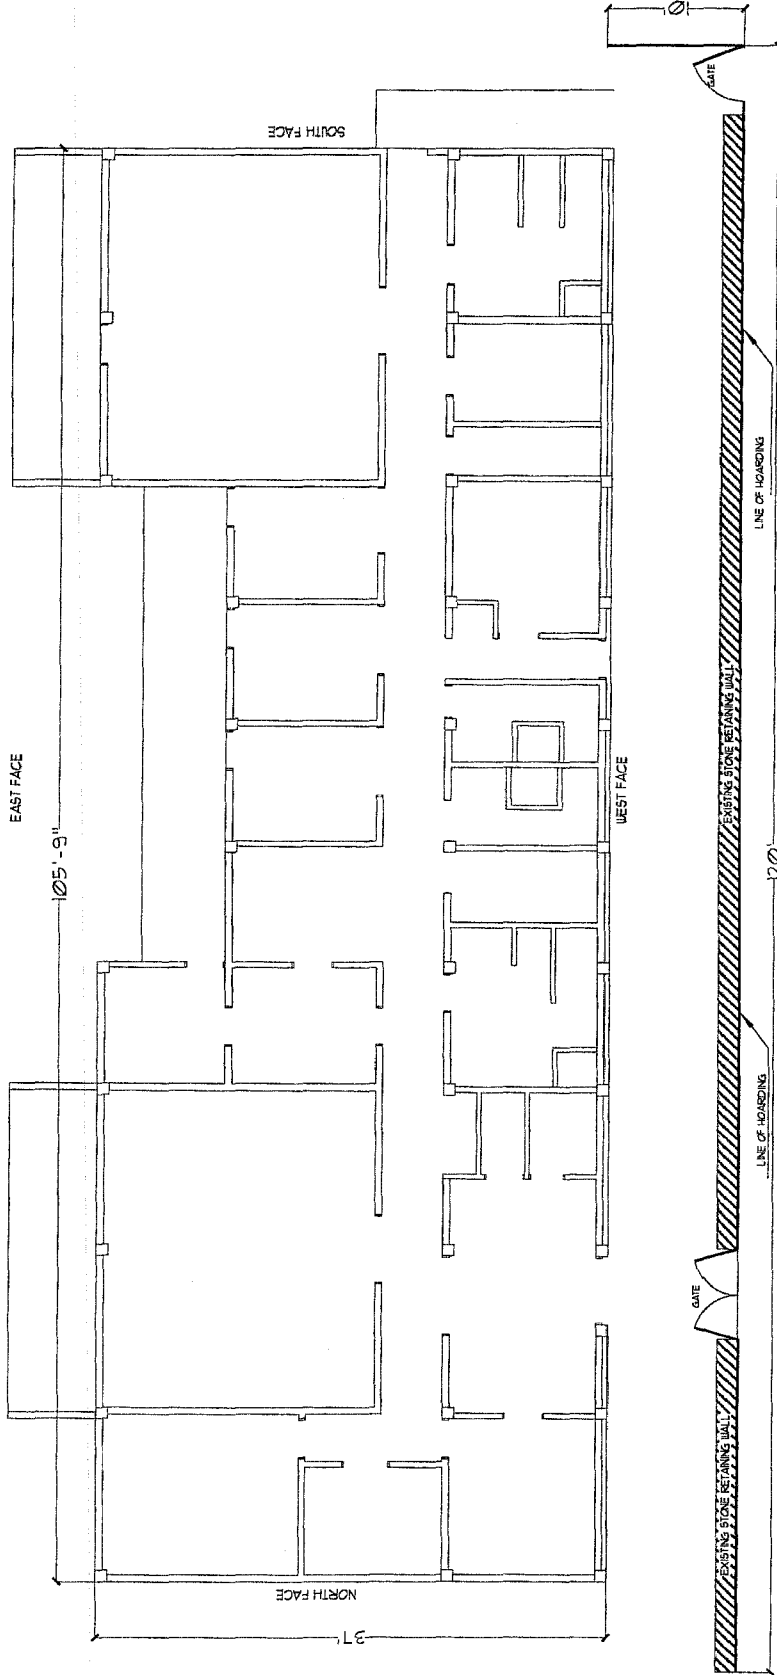

EXISTING ROAD

HOARDING LAYOUT

NO. DATE AMENDMENTS DETAILS



**CARIBBEAN CONSULTING
ENGINEERS (ST. LUCIA)**

CIVIL AND STRUCTURAL
P.O. BOX 407, CASTRIES, ST. LUCIA
Tel. Nos. 453-3013 / 453-0250
FAX NO. 453-8478
email: cce@caribbean.lc

CLIENT:
DIPECHO HOSPITAL PROJECT
P.O. BOX 564
BELLEVUE, ST. LUCIA
Tel. Nos. 453-3013 / 453-0250

DATE: 01/08/2015

DRAWN: DUE

CHECKED: NOL

DATE: 01/08/2015

SCALE: TOTAL DIMS

NTS.

PROJECT:
DIPECHO HOSPITAL PROJECT
VICTORIA HOSPITAL RETROFITTING
(CHEST WING)

JOB No: CASTRIES, ST. LUCIA

DRAWING TITLE

HOARDING LAYOUT

DRAWING No:

4