

APPENDIX A

Terms of Reference


TERMS OF REFERENCE

A. Refurbishing of Victoria Hospital

1. Estimate the level of resistance of the Victoria Hospital to major disasters.
2. Recommend the most cost effective measure to increase the level of resistance of hospitals to major disasters.
3. These recommendations should take into account the financial constraints.
 - First, to ensure that the structure will not cause death in major disasters.
 - Second, that the hospital, at least part of it, will be in the position to resume functioning after the impact of the disaster.
 - Third, to improve autosufficiency of hospitals receiving public utility services.
4. Provide a cost estimate for each objective.

APPENDIX B

Site Location Plan & Condition Summary

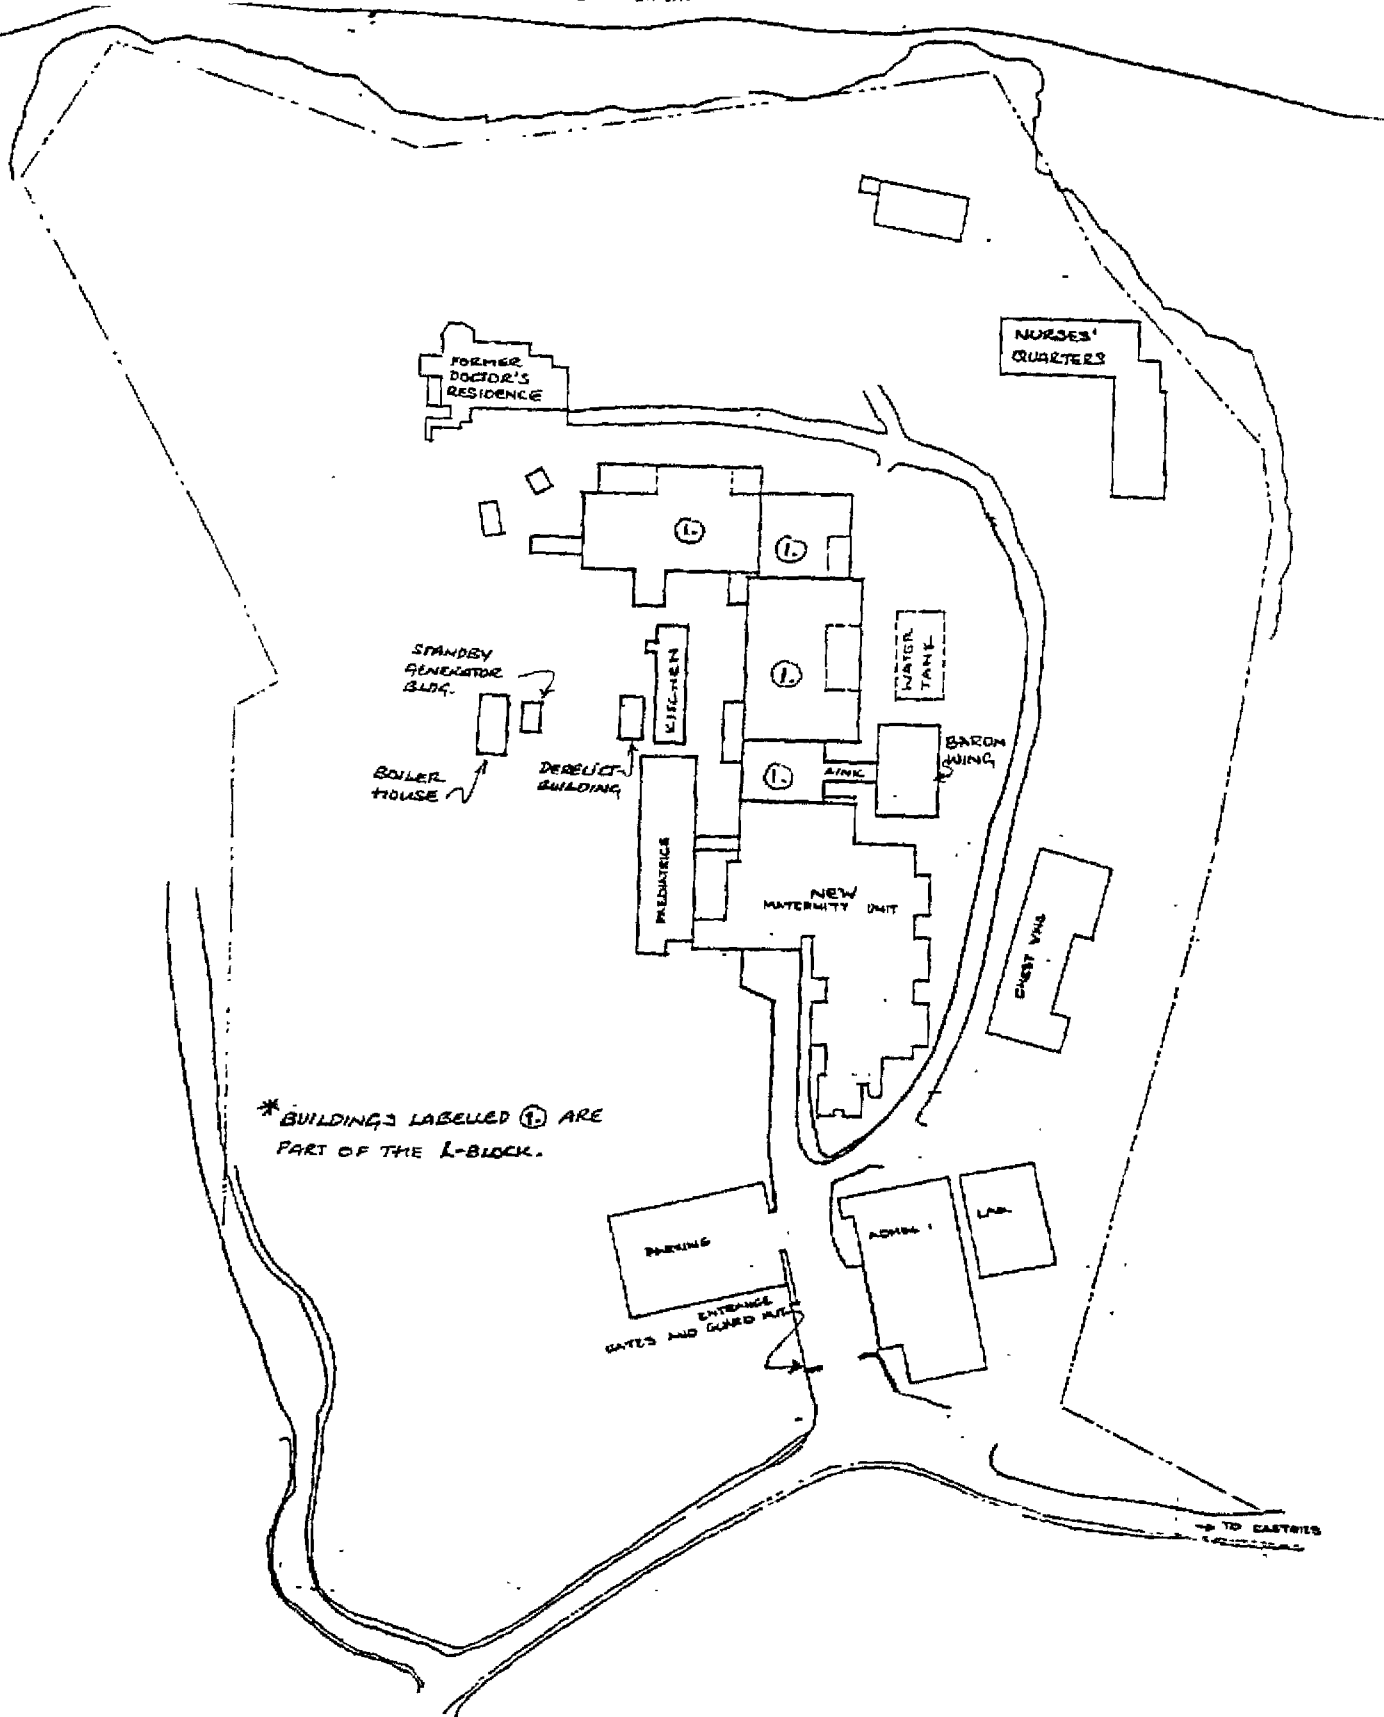

SITE LAYOUT PLAN

(NOT TO SCALE)

CONDITION SUMMARY

A. Structures		Approx. Age	Floor Area (sq ft)	Type of Construction		Overall Condition
Building/ Facility				Walls	Roof	
1. L-Block		100	13,100	Masonry	Timber	Fair
2. Baron Wing		100	5,400	"	"	Fair
3. Paediatrics		30	7,500	RC frame & blk. infill panels	SB*	Fair
4. Chest Wing		30	7,300	"	Timber	Good
5. Former Doctor's Residence		**	2,260	Timber & RC	Timber	Fair
6. Former Nurses' Quarters		30	9,840	RC frame & blk. infill panels	Concrete	Good
7. Boiler House		**	650	"	Timber	Poor
8. Generator Bldg.		**	310	"	Timber	Poor
9. Administration		30	15,750	"	Timber/RC	Good
10: Laboratory		30	5,500	"	Concrete	Good
11. Kitchen		100	1,000	Masonry	Timber	Fair

B. Facilities

	Facility	Condition
12.	Water Tank	Fair
13.	Standby Generator	Fair (inadequate)
14.	Boilers	Fair
15.	Utility Lines	Fair
16.	Sewerage & Waste disposal	Poor
17.	Drainage	Fair to poor
18.	Telecommunications	Fair

APPENDIX C

Architect's Drawings

7 JUL 68
STANLEY C. BROWN
PLANNING PERSONNEL

ARCHITECTURAL SECTION
C.P.U.
PRELIMINARY DRAWINGS
FOR INFORMATION ONLY
DATE _____
RECEIVED _____



first floor plan
SCALE 1/4" = 1'-0"

NOVATION SHEET	DATE	DRAWING TITLE
REVISION DETAILS	INITIALS	
JOB TITLE PROPOSED RENOVATIONS TO VICTORIA HOSPITAL conversion of private wards to new theatre suite DRAWING TITLE first floor plan BARON WING		
ARCHITECTURAL SECTION CENTRAL PLANNING UNIT POST OFFICE BOX 709 CASTRIES, SAINT LUCIA		
SHEET NO.	CORING No. A - 597-	APPROVED
SCALE AS SHOWN	REVISED	CHECKED
DRAWN	DATE	H.D.
f.d.c./H		

REVISION	DATE	INITIALS	REVISION DETAILS


PROJECT TITLE
PROPOSED RENOVATIONS TO
VICTORIA HOSPITAL

DRAWING TITLE
floor plans
new theatre suite

ARCHITECTURAL SECTION
CENTRAL PLANNING UNIT
POST OFFICE BOX 709
CASTRIES, SAINT LUCIA

SHEET NO.	DESIGN NO.
SCALE	A-597-5
DRAWN	REVISION
DATE	CHECKED
3 AUGUST 1983	APPROVED

SYMBOL	DESCRIPTION
—	EXISTING WALL
- - -	NEW 2 OR 2 1/2" DIA. WALL
○	DOOR
□	WINDOW
▽	UTENSIL DRAIN
▽	VACUUM
▽	ROCKET OUTLET

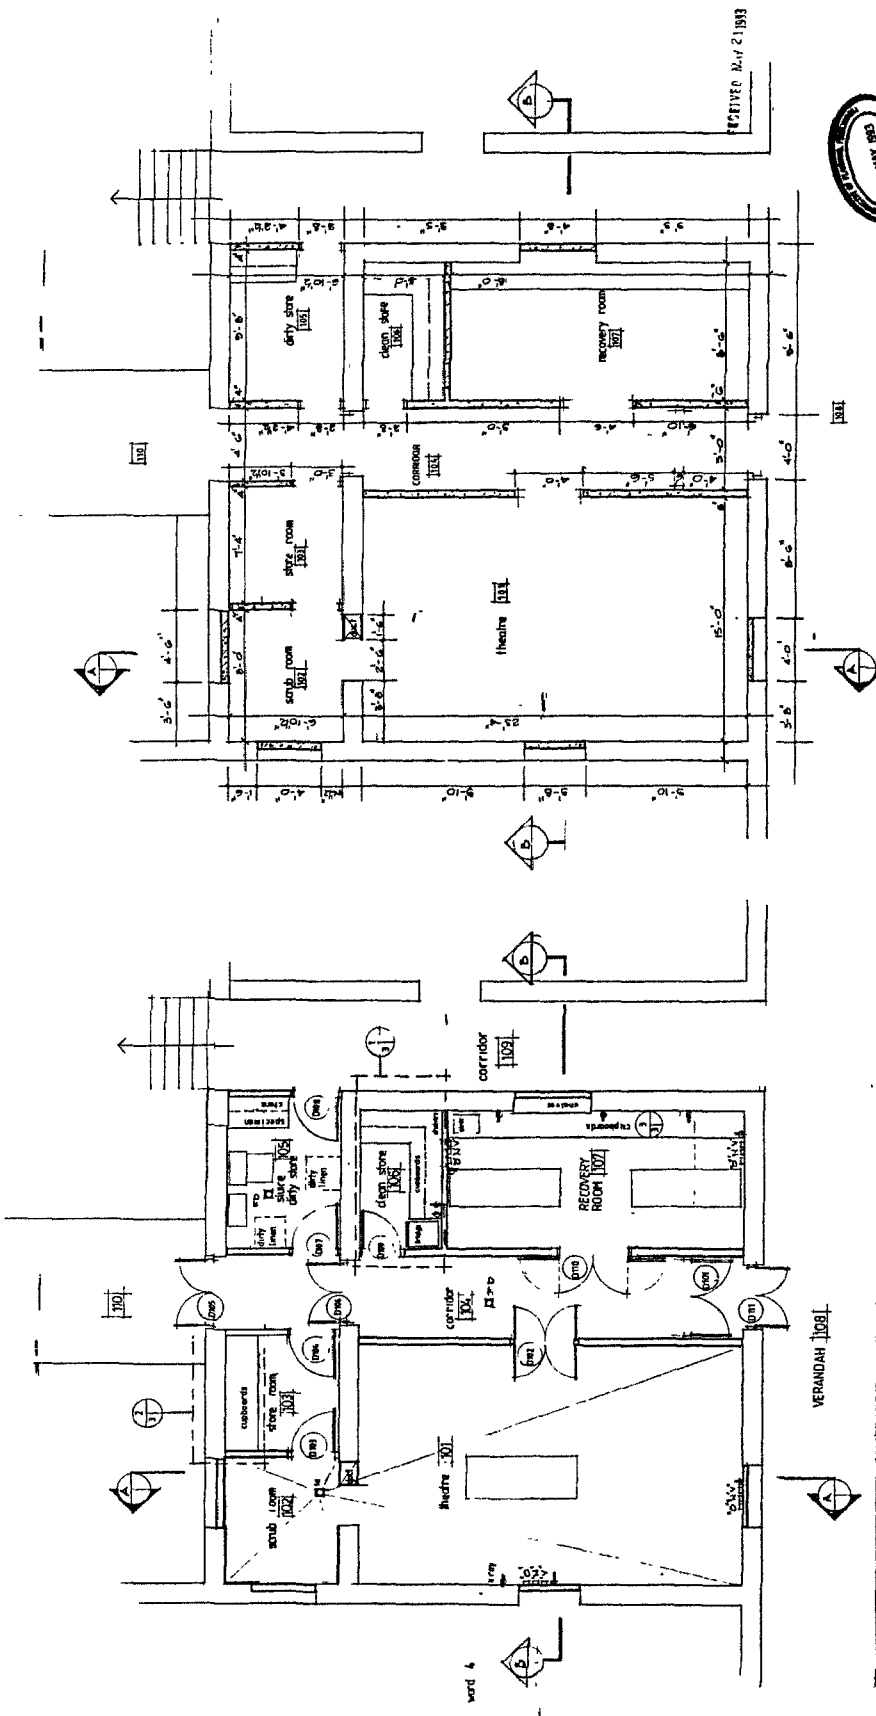


ARCHITECTURAL SECTION
C.P.U.
PRELIMINARY DRAWINGS
FOR INFORMATION ONLY
APPROVED _____ DATE _____

DIMENSION PLAN
SCALE 1/4" = 1'-0"


FLOOR PLAN
SCALE 1/4" = 1'-0"

RECEIVED
APR 16 1964
U.S. AIR FORCE

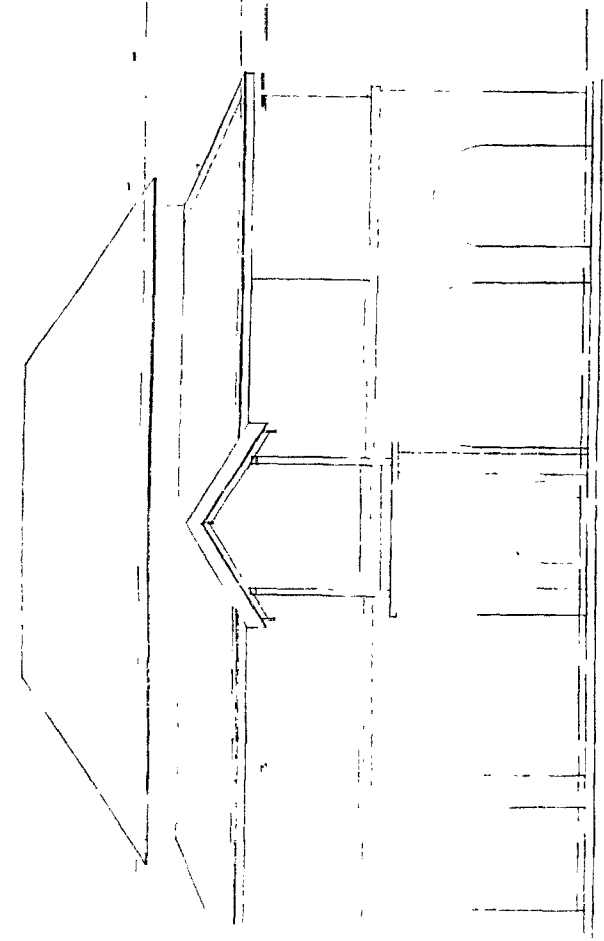

section thru link
SCALE 1/8" = 1'-0"

ROOF
ROOF IS ALL EXISTING ROOFING SHEETS
AND REPLACE WITH ROOFING SHEETS
AS NOTED
REPLACE ALL DAMAGED ROOF TRAVING MEMBERS

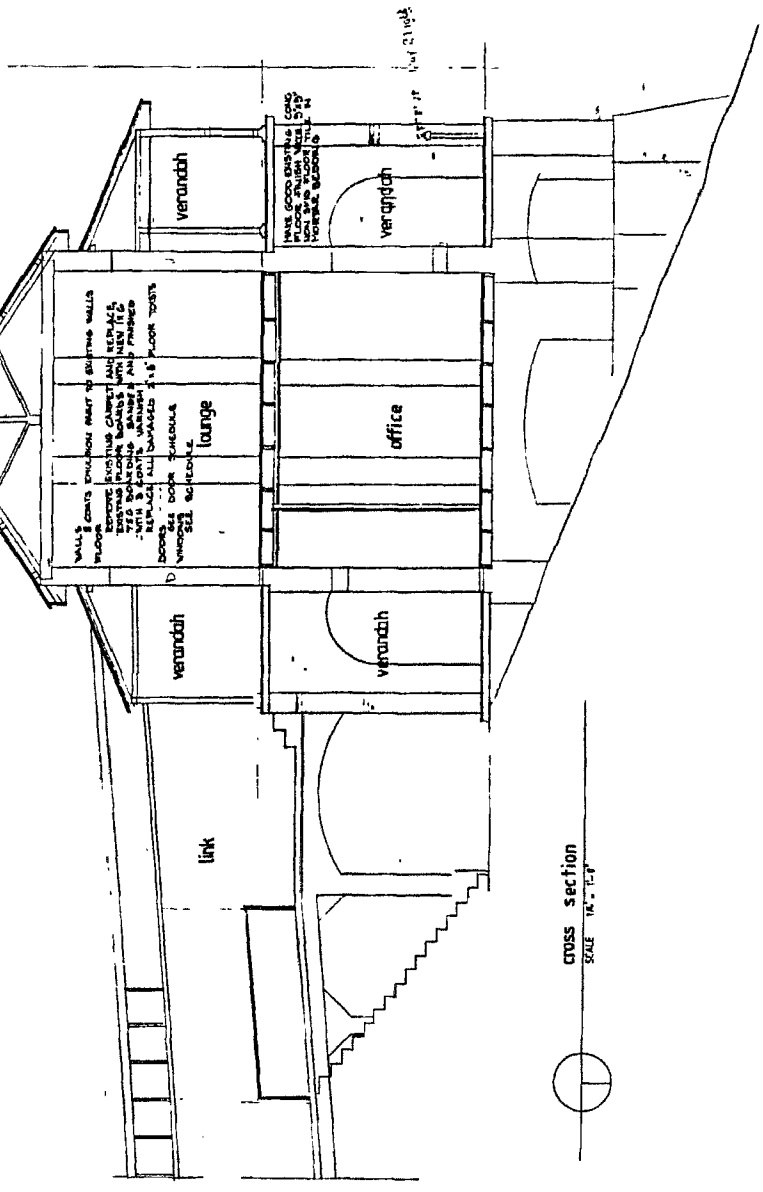

cross section
SCALE 1/8" = 1'-0"



ARCHITECTURAL SECTION
CPU
-REPLACEMENT OF ROOFING SHEETS
-REPLACEMENT OF ROOF TRAVING MEMBERS
-DATE 21 APR 1971

NOTES AND REVISIONS

REVISION	DATE	INITIALS	REVISION DETAILS

FOR TITLE
PROPOSED RENOVATIONS TO
VICTORIA HOSPITAL
conversion of private wards
to new theatre suite

DRAWING TITLE
sections

ARCHITECTURAL SECTION
CENTRAL PLANNING UNIT
POST OFFICE BOX 709
CASTRIES, SAINT LUCIA

SHEET NO.	SCALE	DRAWN	DATE	CHECKED	APPROVED



SHEET NO.	DRAWING NO.	SCALE	DATE	DRAWN	CHECKED	APPROVED
A-597-						
REVISED						

FINISHES	PLAN
SCALE 1/4" = 1'-0"	



ARCHITECTURAL SECTION
C. P. U.
PRELIMINARY DRAWINGS
FOR INFORMATION ONLY
APPROVED _____ DATE _____

A C AND MEDICAL GASES LAYOUT

PLUMBING PLAN